

The scaling of this drawing cannot be assured

Revision	Date	Drn	Ckd
A	21.01.11	MC	SP
B	02.02.11	MC	SP
C	18.04.13	SAT	




FRONT ELEVATION




REAR ELEVATION



SIDE ELEVATION

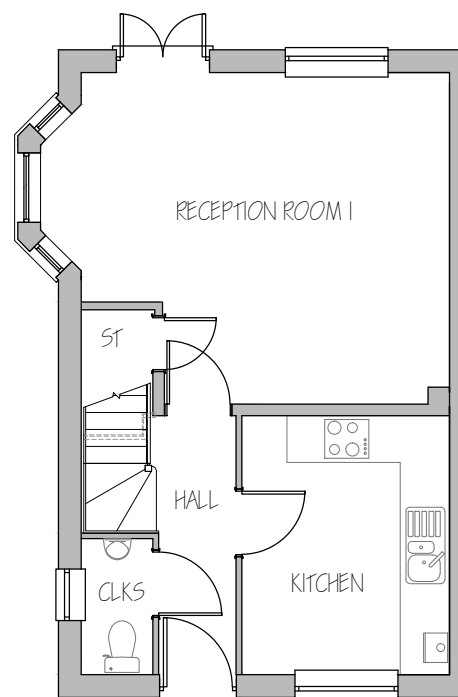

GROUND FLOOR

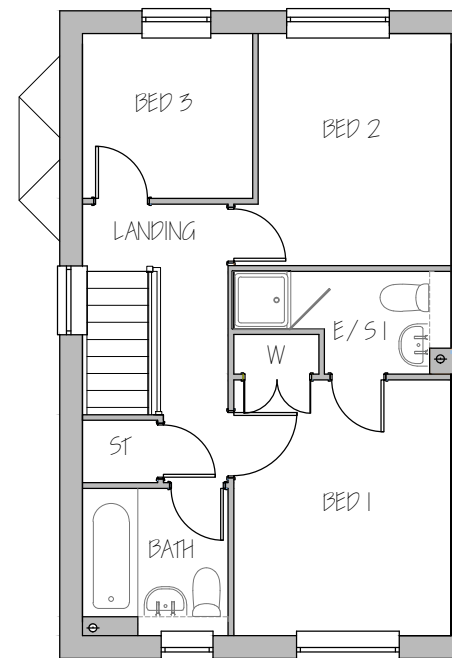

FIRST FLOOR



Project  
Tranche IV and V  
Fairford Leys

Drawing Title  
SEMI DETACHED HOUSE TYPE A1  
PLANS AND ELEVATIONS - Plot 1

Date	Scale	Drawn by	Check by
27.04.2010	1:100@A3	MM	SP

Project No	Drawing No	Revision
18663	HTA1-01	C

**BARTON  
WILLMORE**


Planning • Master Planning & Urban Design  
Architecture • Landscape Planning & Design • Project Services  
Environmental & Sustainability Assessment • Graphic Design

bartonwillmore.co.uk




The scaling of this drawing cannot be assured


Revision	Date	Drn	Ckd
A	24.01.11	MC	SP
B	02.02.11	MC	SP
C	14.09.11	AA	SP
D	14.05.12	MC	SP

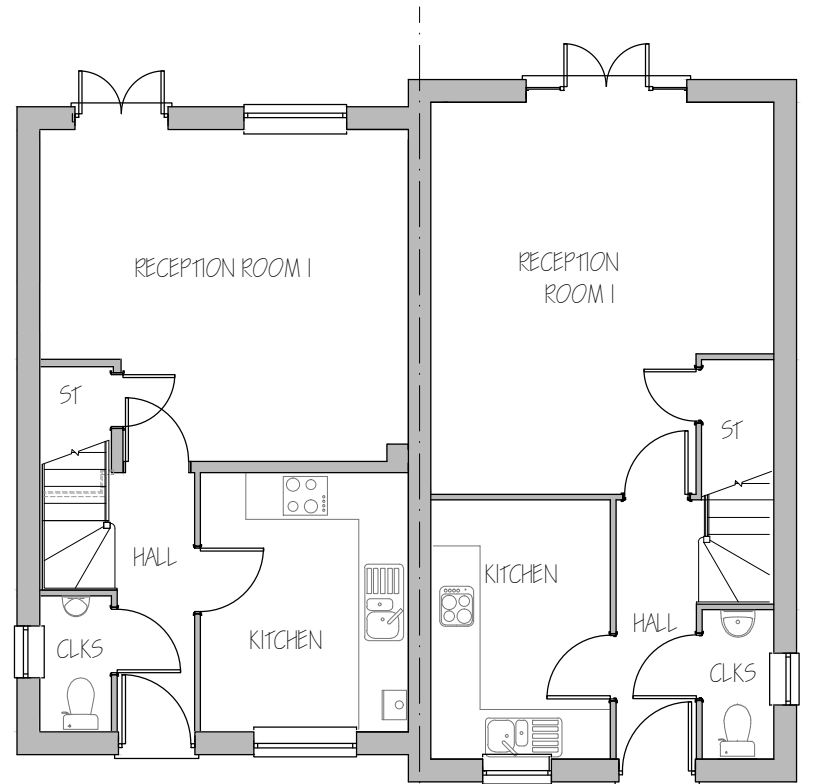

HOUSE TYPE A PLOTS 5(OP) & 9(A5) | HOUSE TYPE D PLOTS 6(OP) & 8(A5)  
GROUND FLOOR

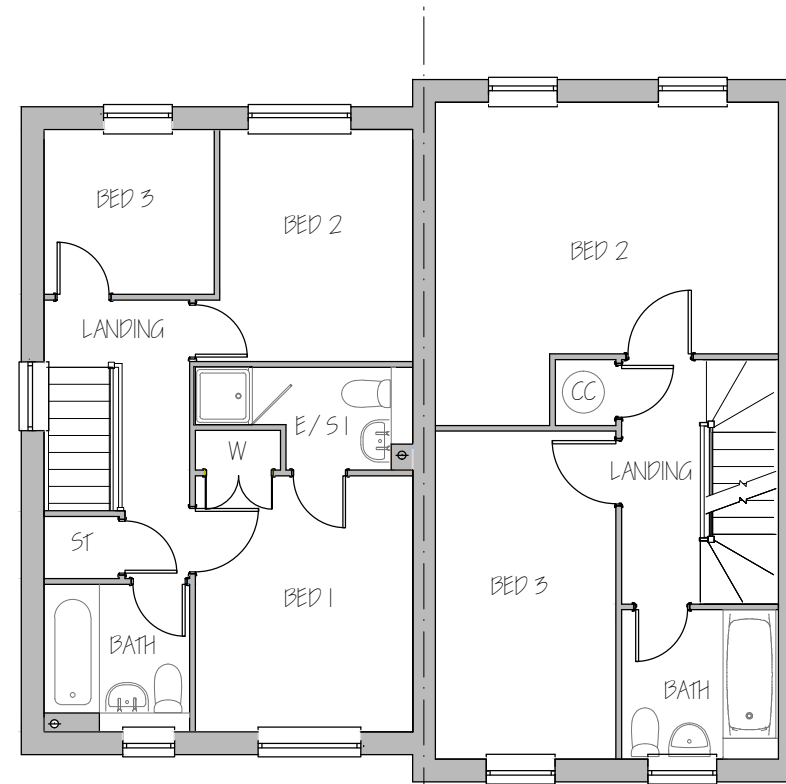

HOUSE TYPE A PLOTS 5(OP) & 9(A5) | HOUSE TYPE D PLOTS 6(OP) & 8(A5)  
FIRST FLOOR

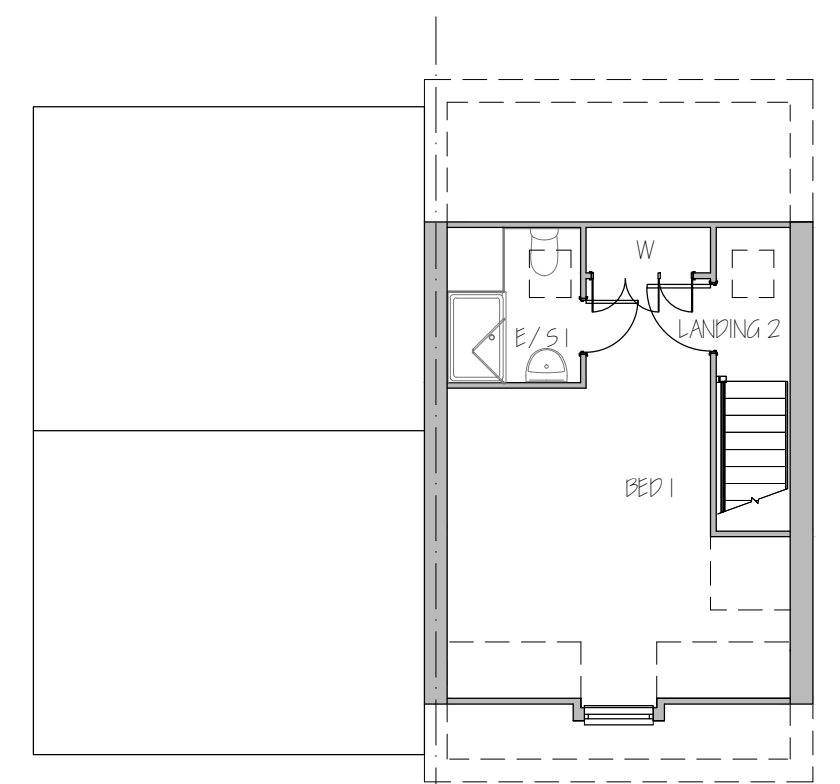

HOUSE TYPE A PLOTS 5(OP) & 9(A5) | HOUSE TYPE D PLOTS 6(OP) & 8(A5)  
SECOND FLOOR



Project  
**Tranche IV and V**  
**Fairford Leys**  
 Drawing Title  
**SEMI-DETACHED HOUSE TYPES A&D**  
**FLOOR PLANS - Plots 5&6, 8&9**  
 Date 25.03.2010 Scale 1:100@A3 Drawn by MM Check by SP  
 Project No 18663 Drawing No HTAD-01 Revision D




Planning • Master Planning & Urban Design  
 Architecture • Landscape Planning & Design • Project Services  
 Environmental & Sustainability Assessment • Graphic Design

bartonwillmore.co.uk




The scaling of this drawing cannot be assured

Revision	Date	Drn	Ckd
A Minor amendments	11.05.12	MC	SP
B Window variation to plot 7 added, window notes revised	07.11.12	SP	SP

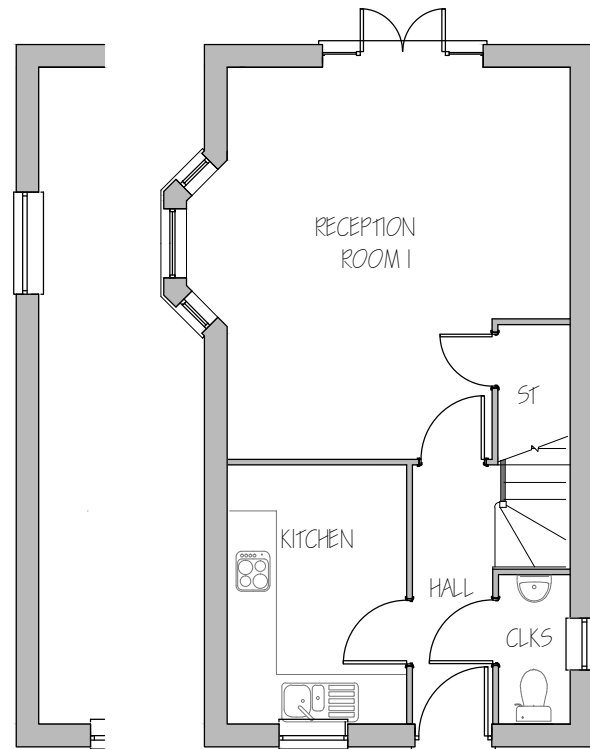


PLOT 7 WINDOW VARIATION

HOUSE TYPE D PLOTS 7&10(A5)  
GROUND FLOOR

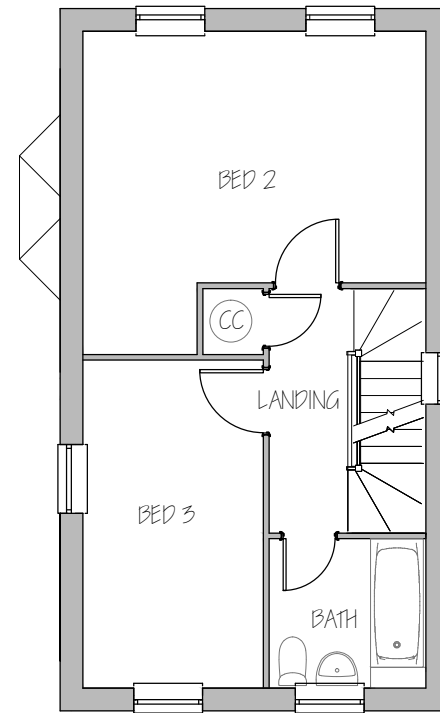

HOUSE TYPE D PLOTS 7&10(A5)  
FIRST FLOOR

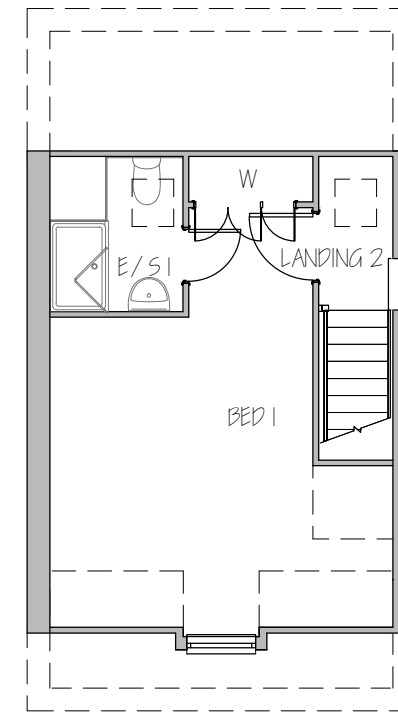

HOUSE TYPE D PLOTS 7&10(A5)  
SECOND FLOOR



Project  
**Tranche IV and V  
Fairford Leys**

Drawing Title  
**DETACHED HOUSE TYPES D  
FLOOR PLANS - PLOTS 7&10**

Date	Scale	Drawn by	Check by
25.03.2010	1:100@A3	MM	SP

Project No	Drawing No	Revision
18663	HTD-01	B



Planning • Master Planning & Urban Design  
Architecture • Landscape Planning & Design • Project Services  
Environmental & Sustainability Assessment • Graphic Design

bartonwillmore.co.uk



The scaling of this drawing cannot be assured

Revision	Date	Drn	Ckd
A	21.01.11	MC	SP
B	02.02.11	MC	SP
C	14.09.11	AA	SP
D	14.05.12	MC	SP
E	07.11.12	SP	SP



PLOT 3 PLOTS 2&4

FRONT ELEVATION




PLOTS 2&4 PLOT 3

REAR ELEVATION




PLOTS 2(OP), 3(A5), 4(OP),

SIDE ELEVATION

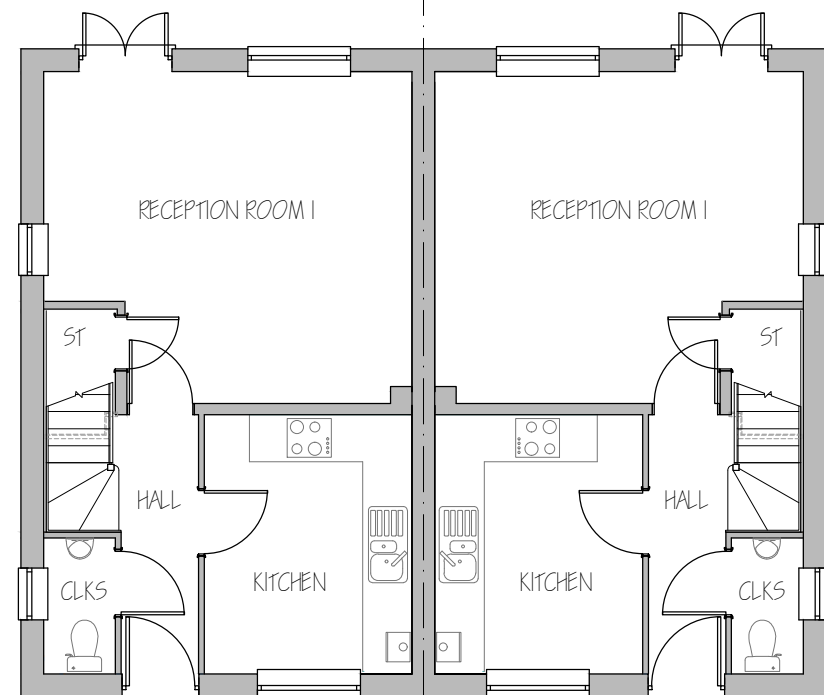

PLOT 3 PLOTS 2&4

GROUND FLOOR

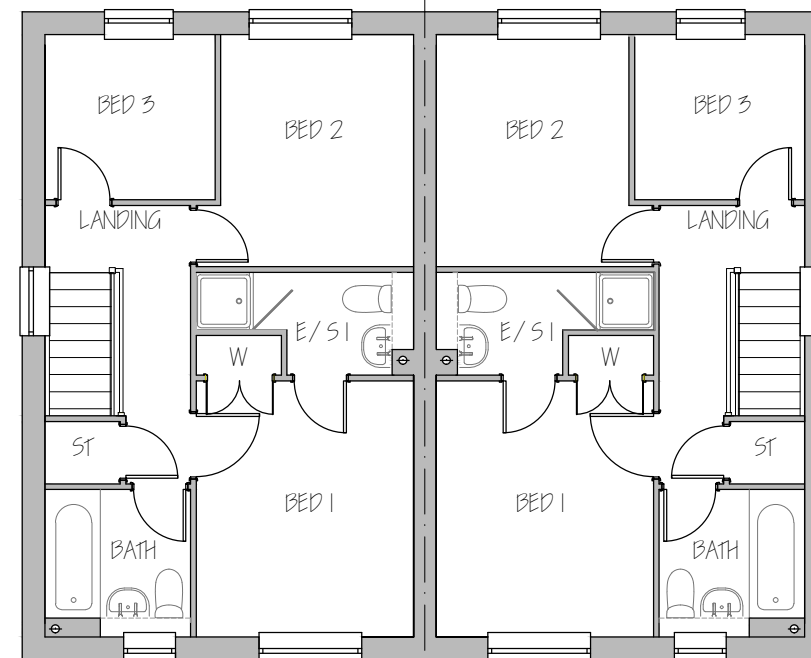

PLOT 3 PLOTS 2&4

FIRST FLOOR



Project  
**Tranche IV and V**  
**Fairford Leys**

Drawing Title  
**SEMI DETACHED HOUSE TYPE A**  
**PLANS AND ELEVATIONS - Plots 2,3,4**

Date	Scale	Drawn by	Check by
18.03.2010	1:100@A3	MM	SP
Project No	Drawing No	Revision	
18663	HTA-01	E	

**BARTON**  
**WILLMORE**

Planning • Master Planning & Urban Design  
 Architecture • Landscape Planning & Design • Project Services  
 Environmental & Sustainability Assessment • Graphic Design

bartonwillmore.co.uk

